


SO CAL LINUX EXPO 2019

MARCH 7-10, 2019

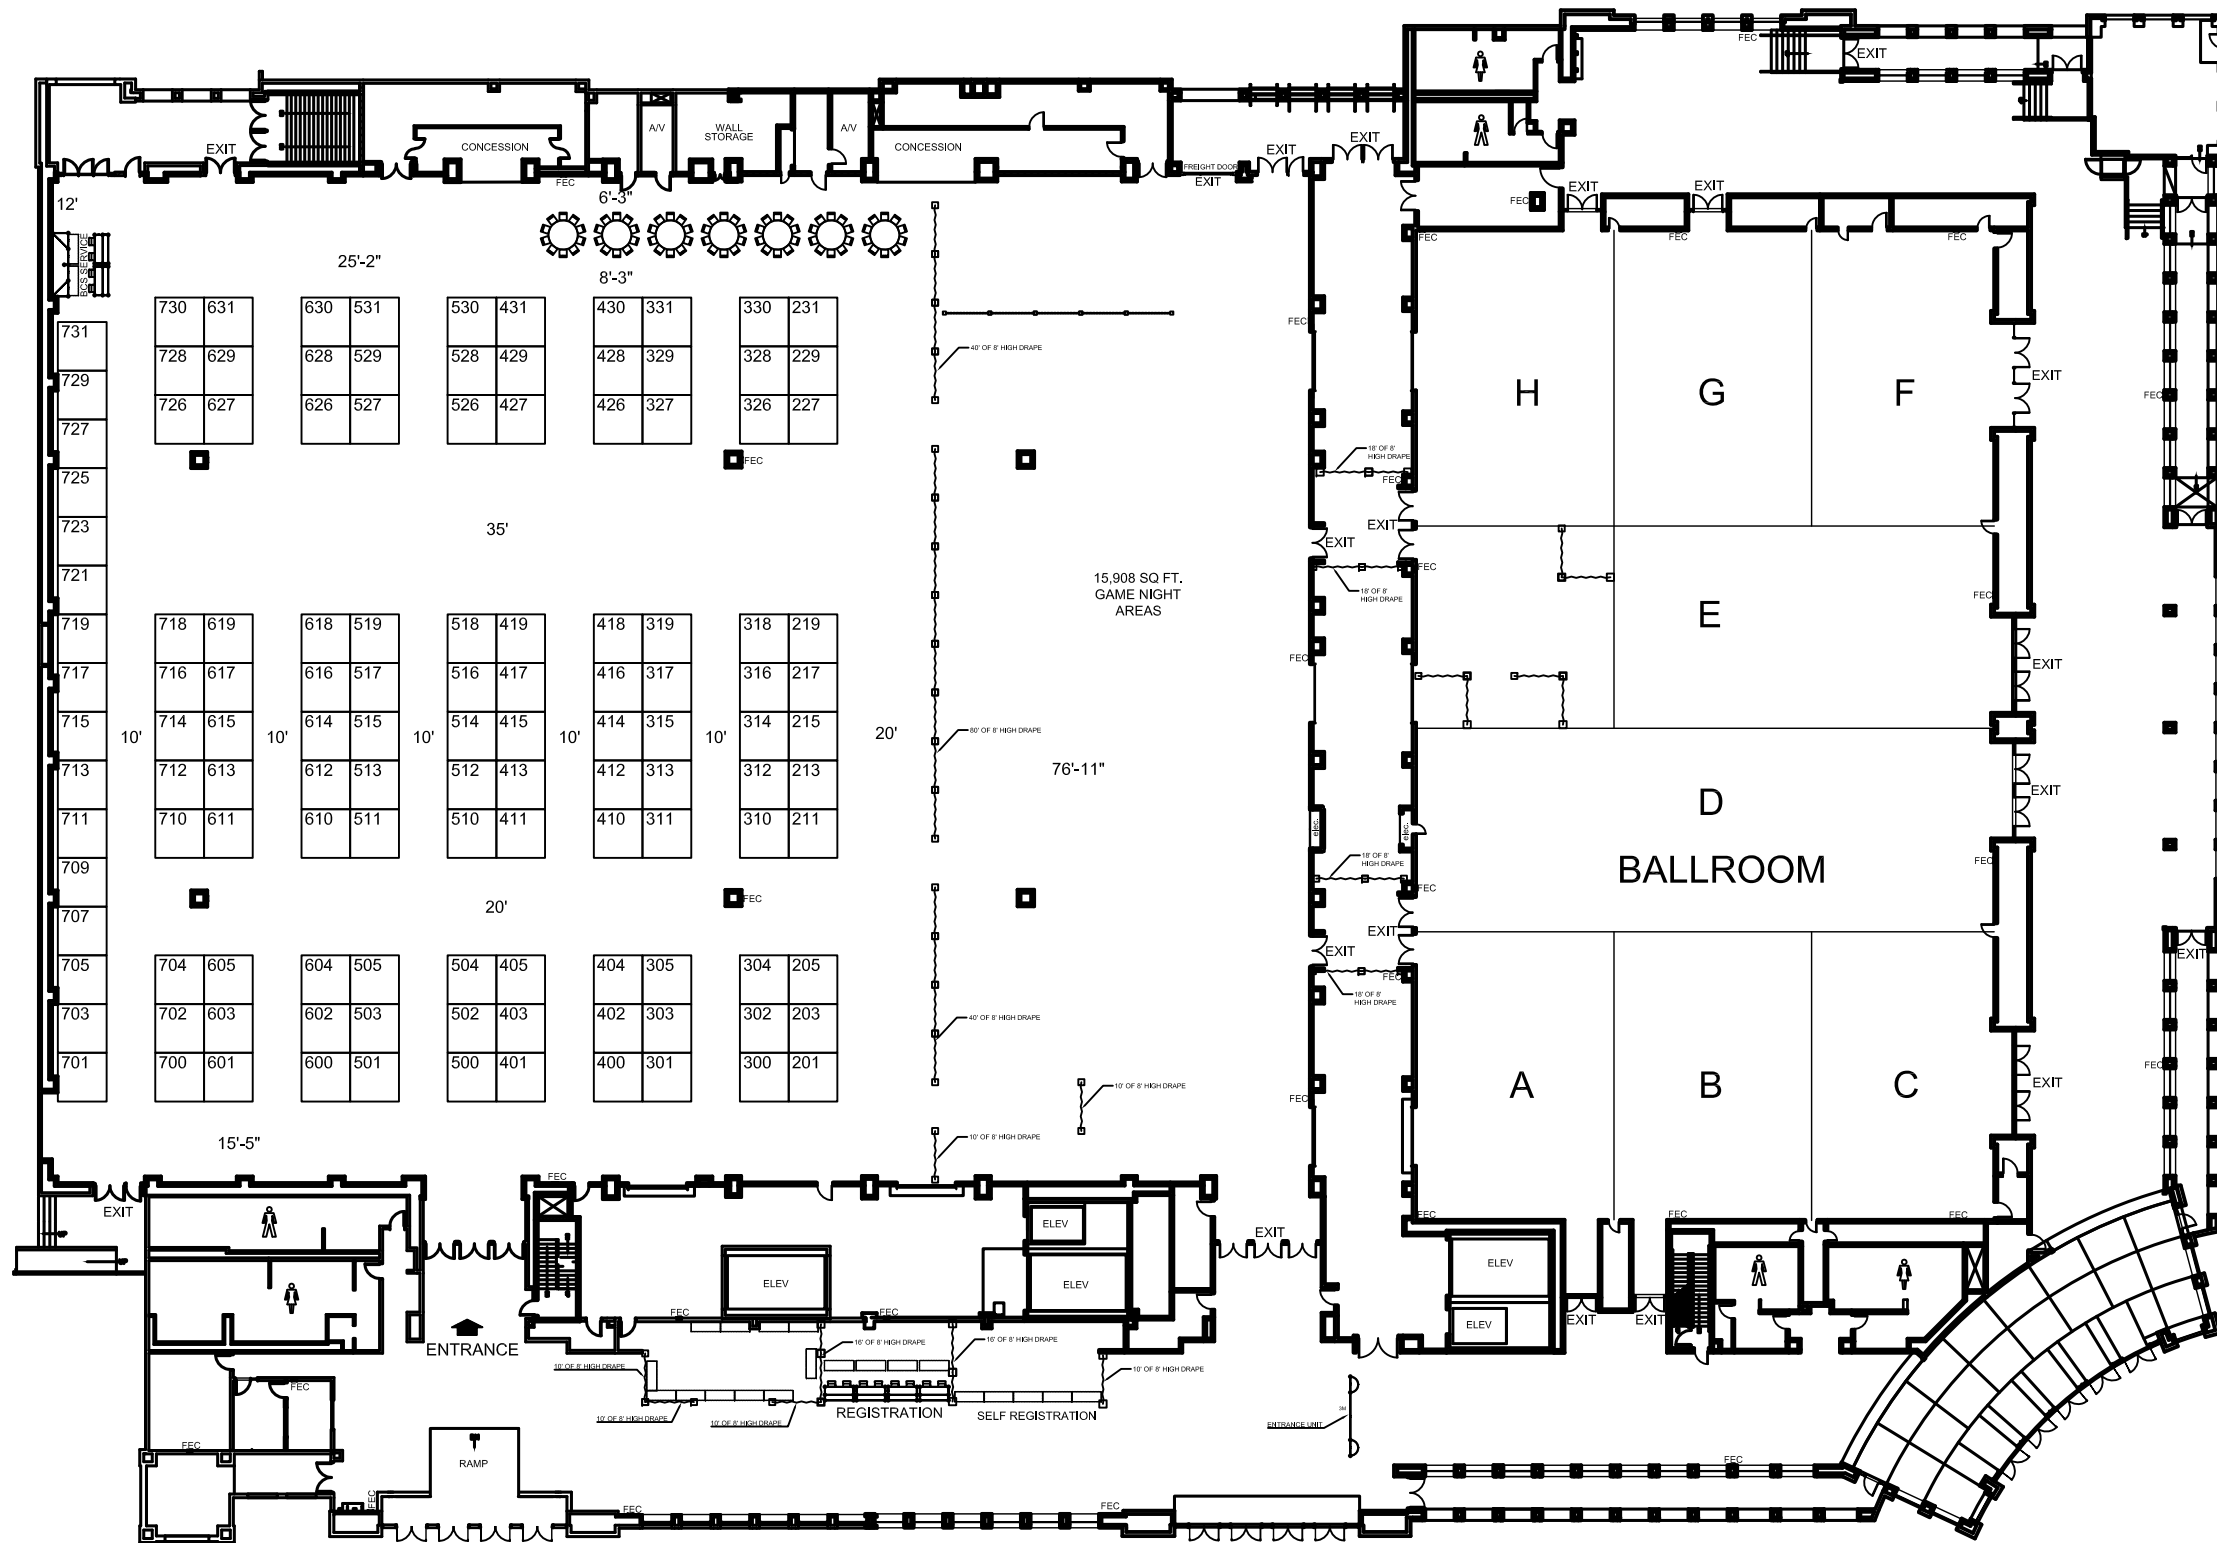

SHOW NAME & DATE(S)

SOCAL LINUX

MARCH 7-10 2019

SCALE: 1/40" = 1'

SHOW #: 190309

DRAWN DATE: 1-30-18

FACILITY:

PASADENA CONVENTION CENTER

ROOM/HALL:

HALLS A & B

ACCOUNT MANAGER:

MANNY LOAYZA

DRAWN BY:

B. OCHOA

REVISIONS

R #/ DATE

AISLE CARPET LINEAR FOOTAGE/COLOR

1,937 FT / GREY CLOUD

BOOTH CARPET LINEAR FOOTAGE/COLOR

XX


BOOTH SIZE: UNLESS OTHERWISE NOTED

10' X 10'

REVISED BY:

NAME

SCALE

 

SCALE WIDTH: UNLESS OTHERWISE NOTED

10'

MAX BOOTH COUNT

126

NOTES:

DISCLAIMER:
BLAINE CONVENTION SERVICES HAS MADE EVERY EFFORT TO ENSURE THE ACCURACY OF ALL THE INFORMATION AND PLANS PROVIDED HOWEVER, DUE TO FACILITIES EXPANSIONS AND CHANGES CURRENT INFORMATION IS NOT ALWAYS AVAILABLE.
BLAINE CONVENTION SERVICES CAN MAKE NO WARRANTIES TO THE ACCURACY OF FLOOR PLANS ISSUED PERTAINING TO THE EXPOSITION. IF LOCATIONS OF BUILDING COLUMNS, UTILITIES, OR COMPONENTS OF FACILITY ARE A CONSIDERATION IN THE CONSTRUCTION OF AN EXHIBITOR OR THEIR AGENT TO PHYSICALLY INSPECT ALL DIMENSIONS AND LOCATIONS.



114 S. BERRY ST. BREA, CA 92821
P: (714) 522-8270 F: (714) 522-8271

www.Blainesvs.com